


SURVEY PLAN

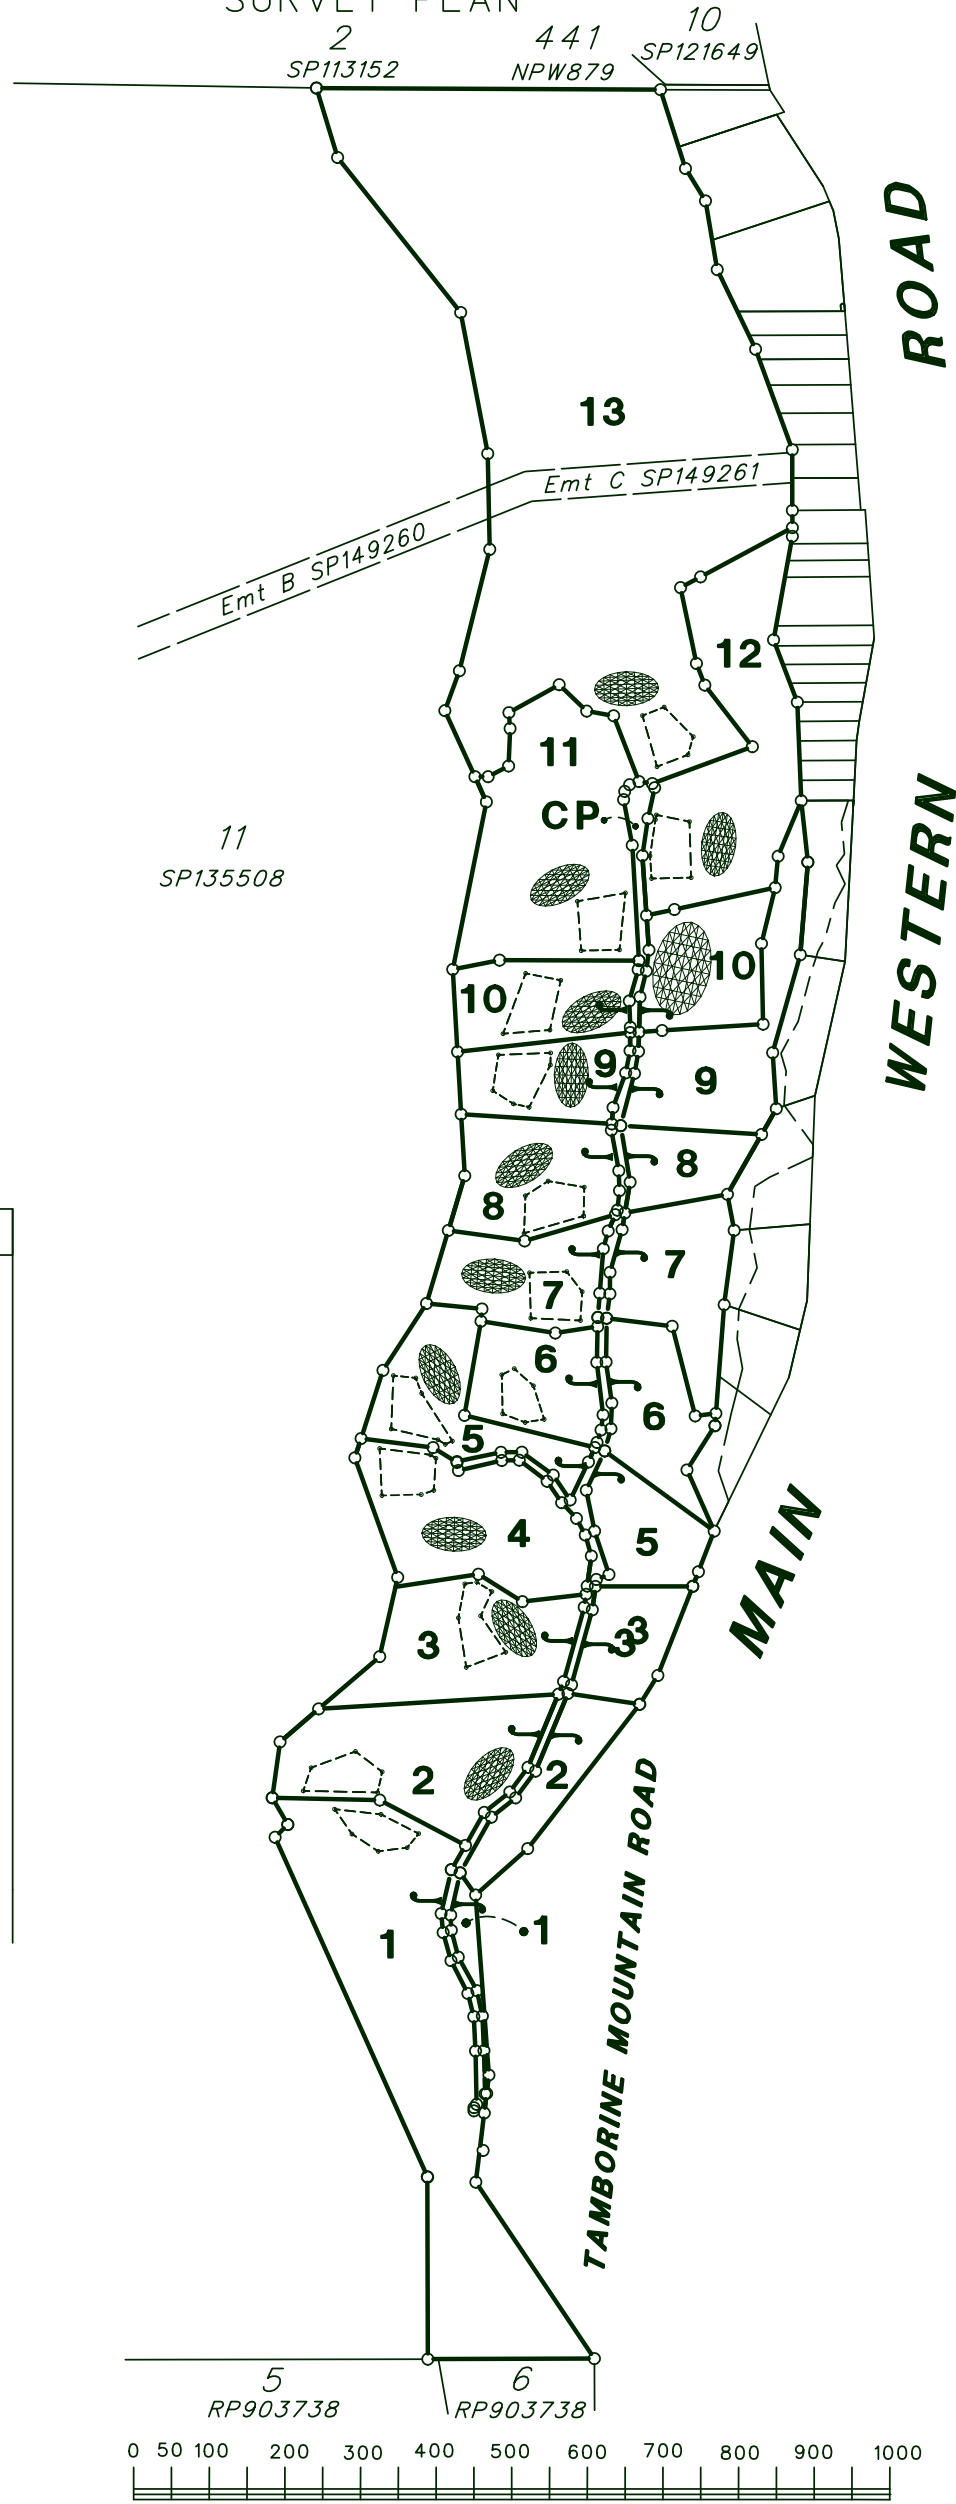

MINGARA

Lot No.	Acres	Hectares	Bldg Envelope
1	28.336	11.467	3400m ²
2	16.101	6.516	4000m ²
3	14.016	5.672	4000m ²
4	11.132	4.505	4000m ²
5	11.870	4.804	4000m ²
6	11.685	4.729	2732m ²
7	13.724	5.554	4000m ²
8	11.300	4.573	4000m ²
9	14.339	5.803	4000m ²
10	11.720	4.743	4000m ²
11	16.593	6.715	4000m ²
12	16.568	6.705	4000m ²
13	81.458	32.965	3214m ²

 = INDICATES APPROXIMATE POND
 = INDICATES BUILDING ENVELOPE



ANDREWS & HANSEN PTY LTD
 CONSULTING SURVEYORS ACN 010 742 784
 21 / 39 LAWRENCE DRIVE, NERANG QLD 4211
 PHONE (07) 55962150 FAX (07) 55960657

PLAN OF LOTS 1 - 13 & Common Property

Cancelling Lots 8 - 10 on RP224963

PARISH: TAMBORINE COUNTY: WARD
 Meridian: F/N's: No

150mm State copyright reserved.
 Scale: 1 : 10,000
 Format: STANDARD
 Plan Status: